


INSTALL NEW  
4'x2' WINDOW  
ø60" AFF.  
(TYP. 4)

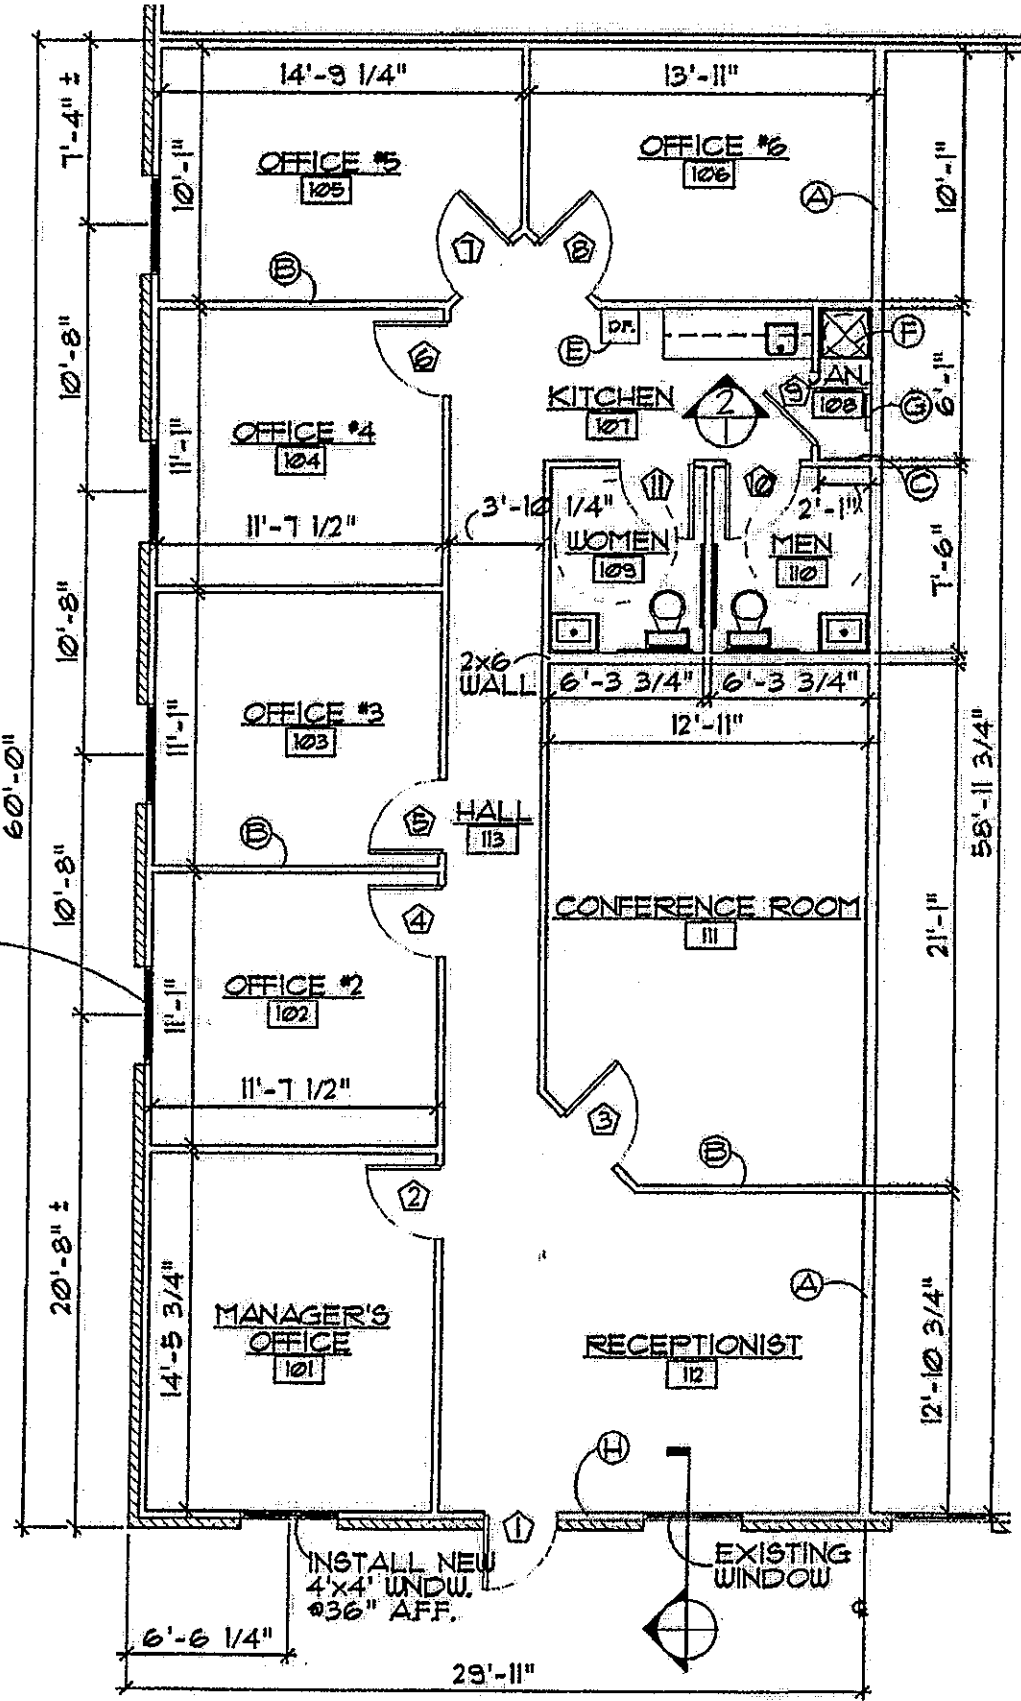

**8605 "D"**

**FLOOR PLAN**

SCALE : 1/8" = 1'-0"

